



FLOOR PLAN
Area=26.4 sqm
Scale = 1:50

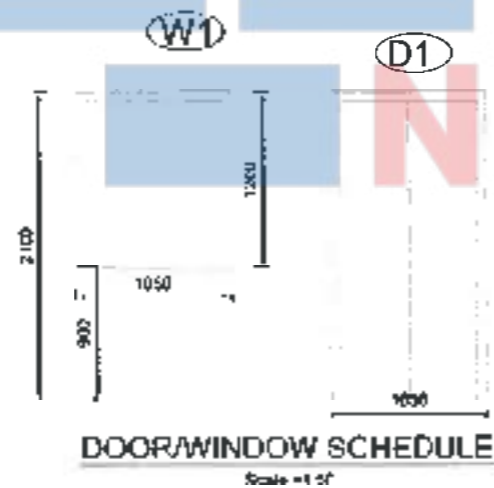

DOOR/WINDOW SCHEDULE
Scale = 1:20

	QUANTITY
W1	4
D1	2

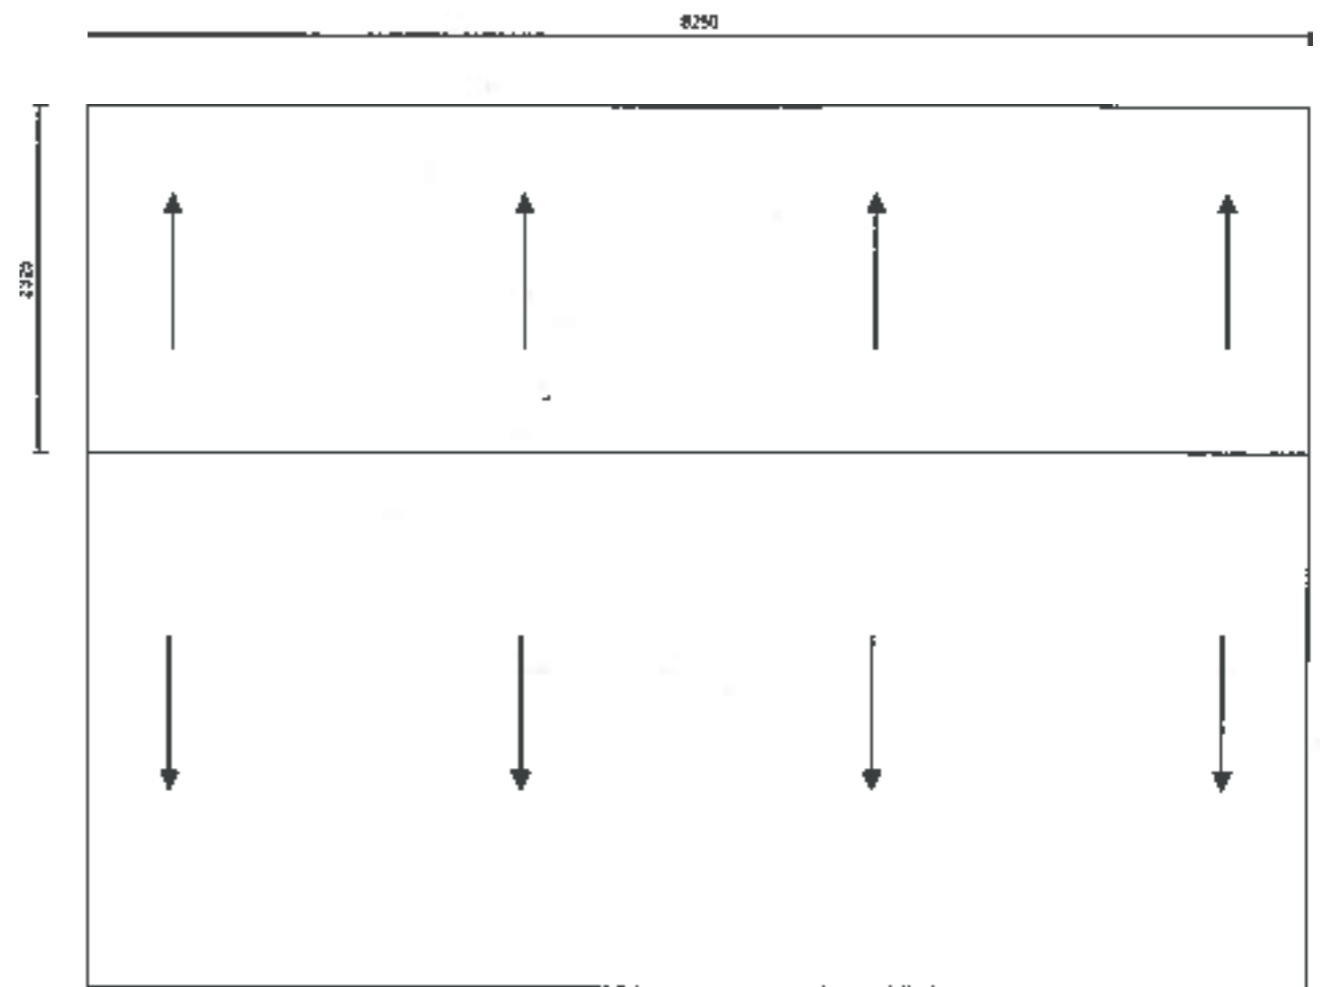

ROOF PLAN
Scale = 1:50

BUILD UP NEPAL



BUILD UP NEPAL
LALITPUR


PROJECT TITLE:
TYPE DESIGN
HOUSE in 150mm x 300mm x 100mm CSEB
TWO ROOM HOUSE

PROJECT LOCATION:
NEPAL


DRAWING:
FLOOR PLAN
ROOF PLAN & DOOR
AND WINDOW DETAIL

DATE: 02.11.2017
SCALE 1:50


DWG. NO.
1-A
H7

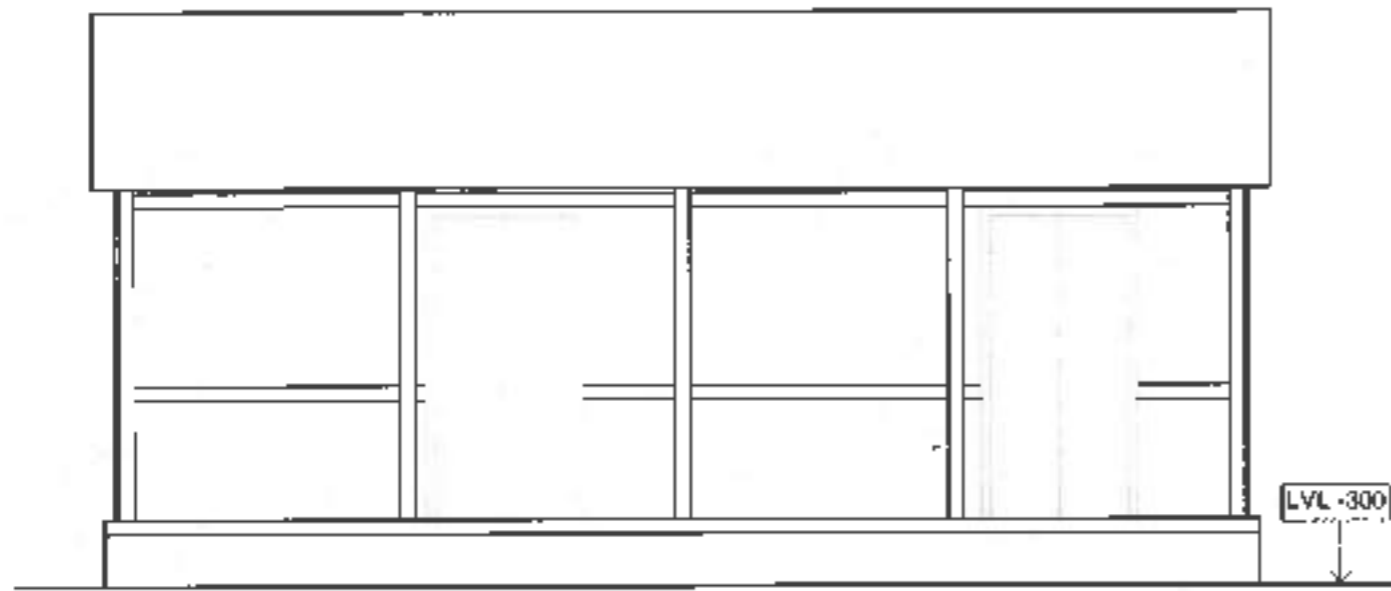


FRONT ELEVATION
Scale = 1:50

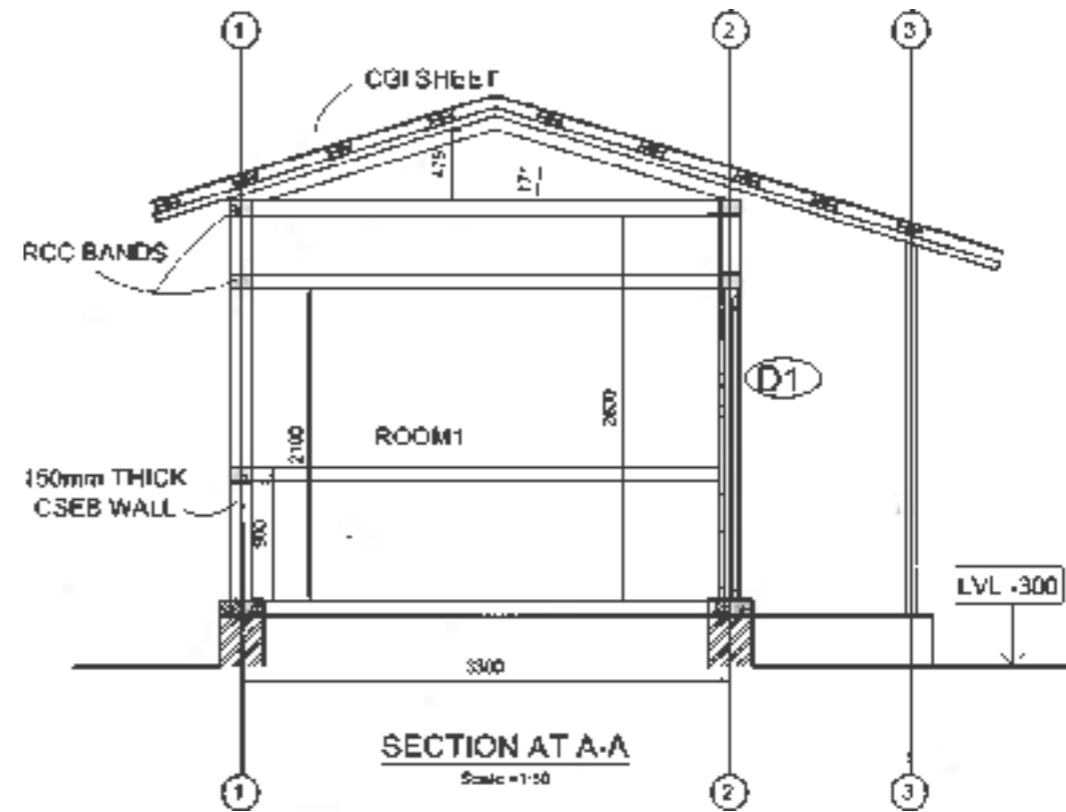

SECTION AT A-A
Scale = 1:50

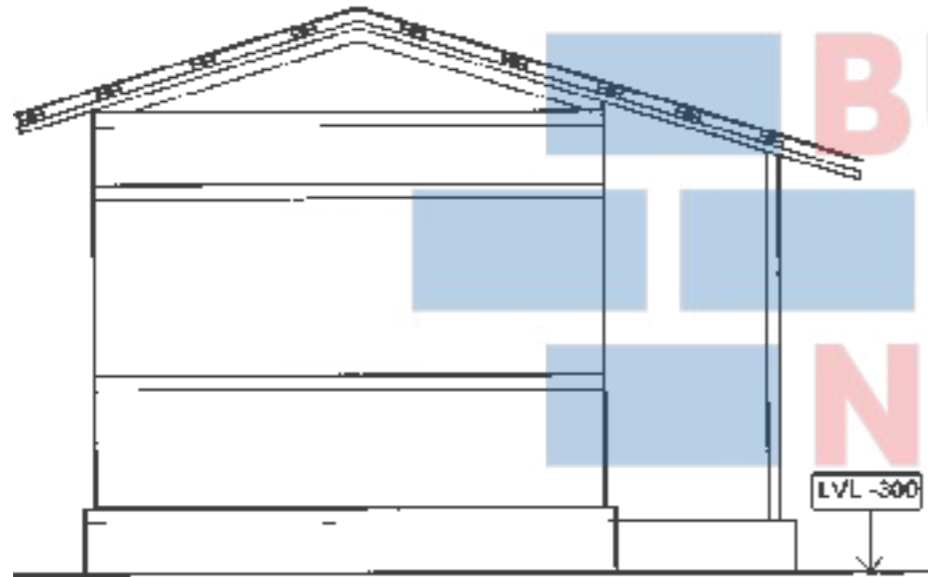

SIDE ELEVATION
Scale = 1:50

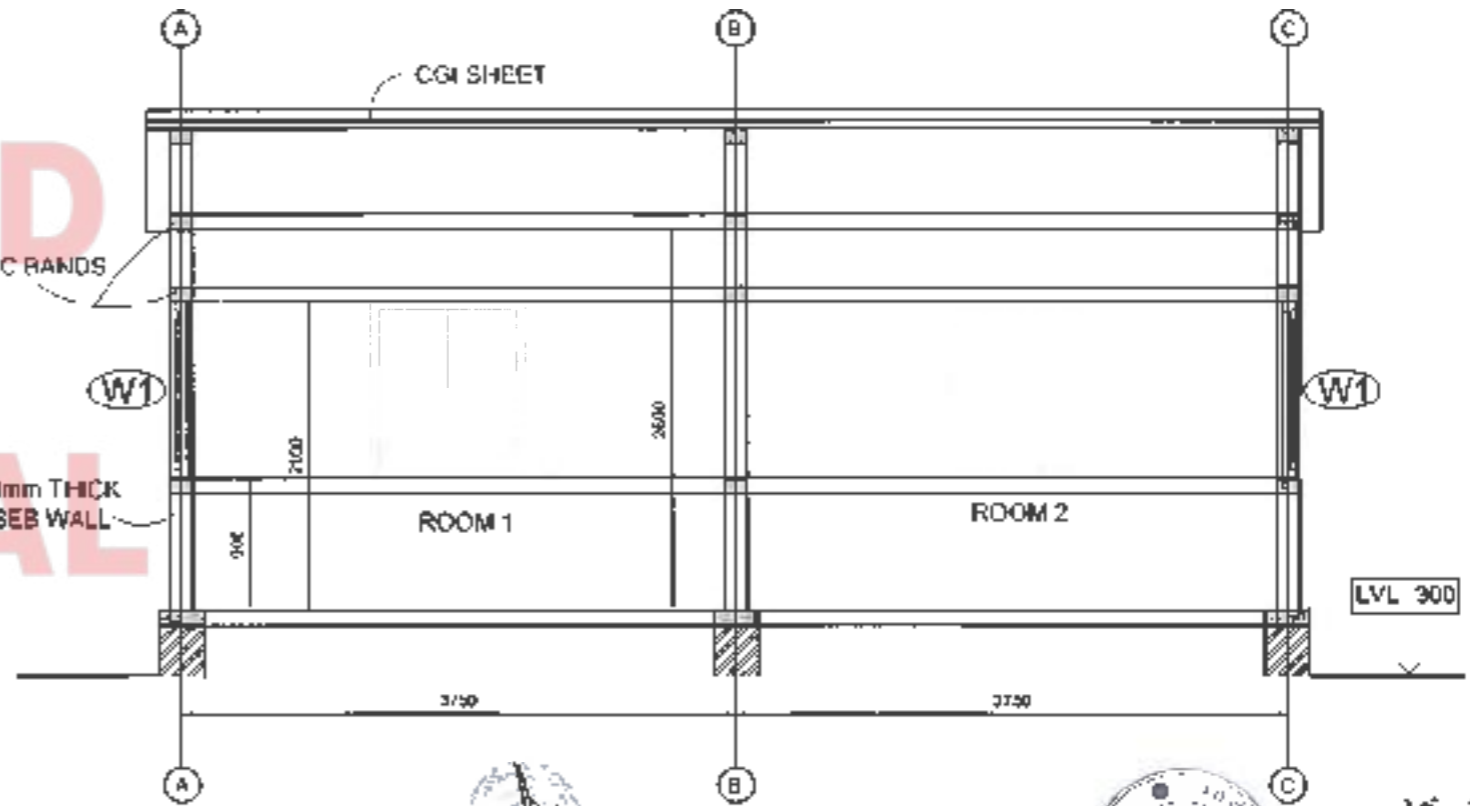

SECTION AT B-B
Scale = 1:50

BUILD UP NEPAL



REC. No: 7519
Date: 02/11/17

BUILD UP NEPAL KALITPUR	PROJECT TITLE: TYPE DESIGN HOUSE in 150mm x 300mm x 100mm CSEB TWO ROOM HOUSE	PROJECT LOCATION NEPA	DRAWING: ELEVATIONS & SECTIONS	DATE: 02.11.2017 SCALE: 1:50	DWG. NO 2-A H7
	BUILD UP NEPAL				